


NOTES:

1. See New Standard Plan NSP A77C5 for additional vegetation control details.
2. Where dike is constructed under railing, construct vegetation control to back edge of dike. Where paved shoulder is constructed within 610 mm in front of the post, construct vegetation control to the edge of paved shoulder.
3. Direction of adjacent traffic indicated by .



DIST	COUNTY	ROUTE	POST MILES TOTAL PROJECT	SHEET NO.	TOTAL SHEETS

*Randell D. Hiatt*  
REGISTERED CIVIL ENGINEER

October 20, 2006  
PLANS APPROVAL DATE

*The State of California or its officers or agents shall not be responsible for the accuracy or completeness of electronic copies of this plan sheet.*

To get to the Caltrans web site, go to: <http://www.dot.ca.gov>

To accompany plans dated \_\_\_\_\_

REGISTERED PROFESSIONAL ENGINEER


*Randell D. Hiatt*

No. C50200

Exp. 6-30-07


CIVIL

STATE OF CALIFORNIA

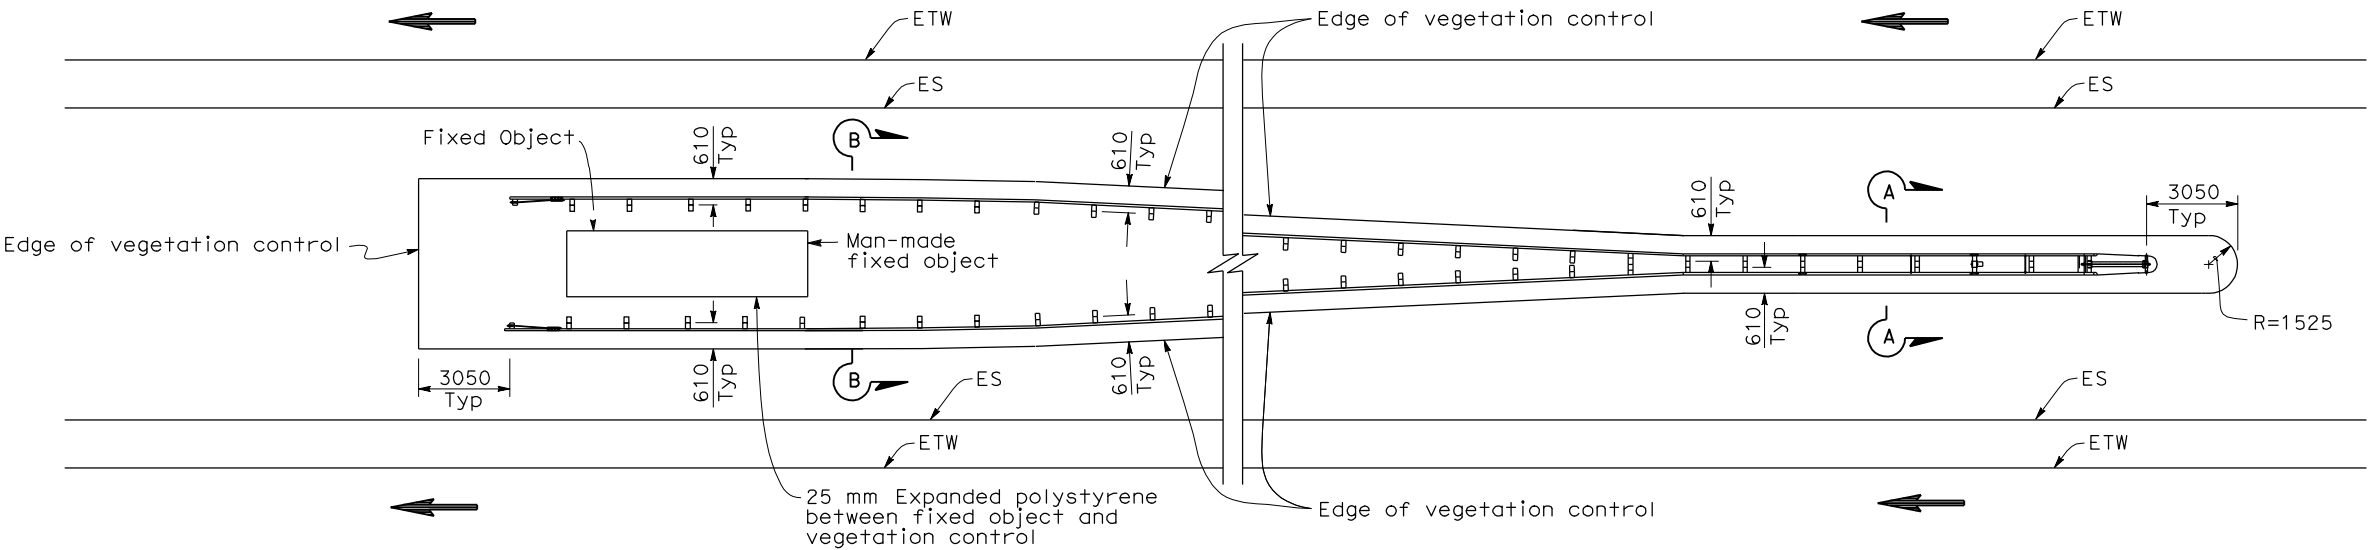


PLAN

FIXED OBJECT(S) BETWEEN SEPARTE ROADBEDS  
(ONE-WAY TRAFFIC)

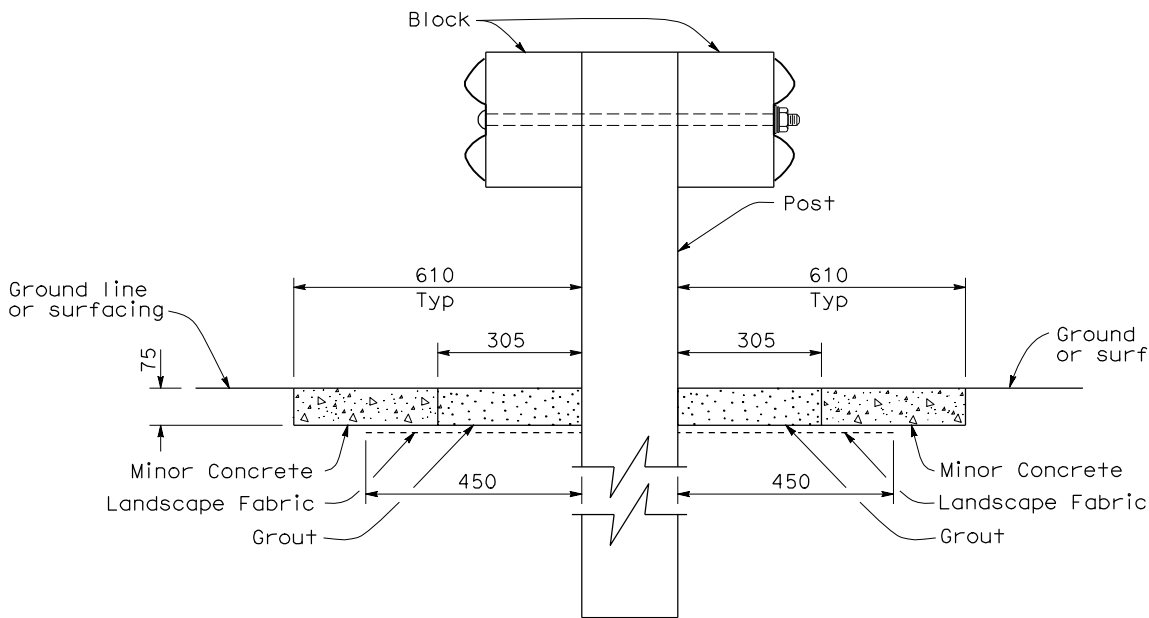

SECTION A-A

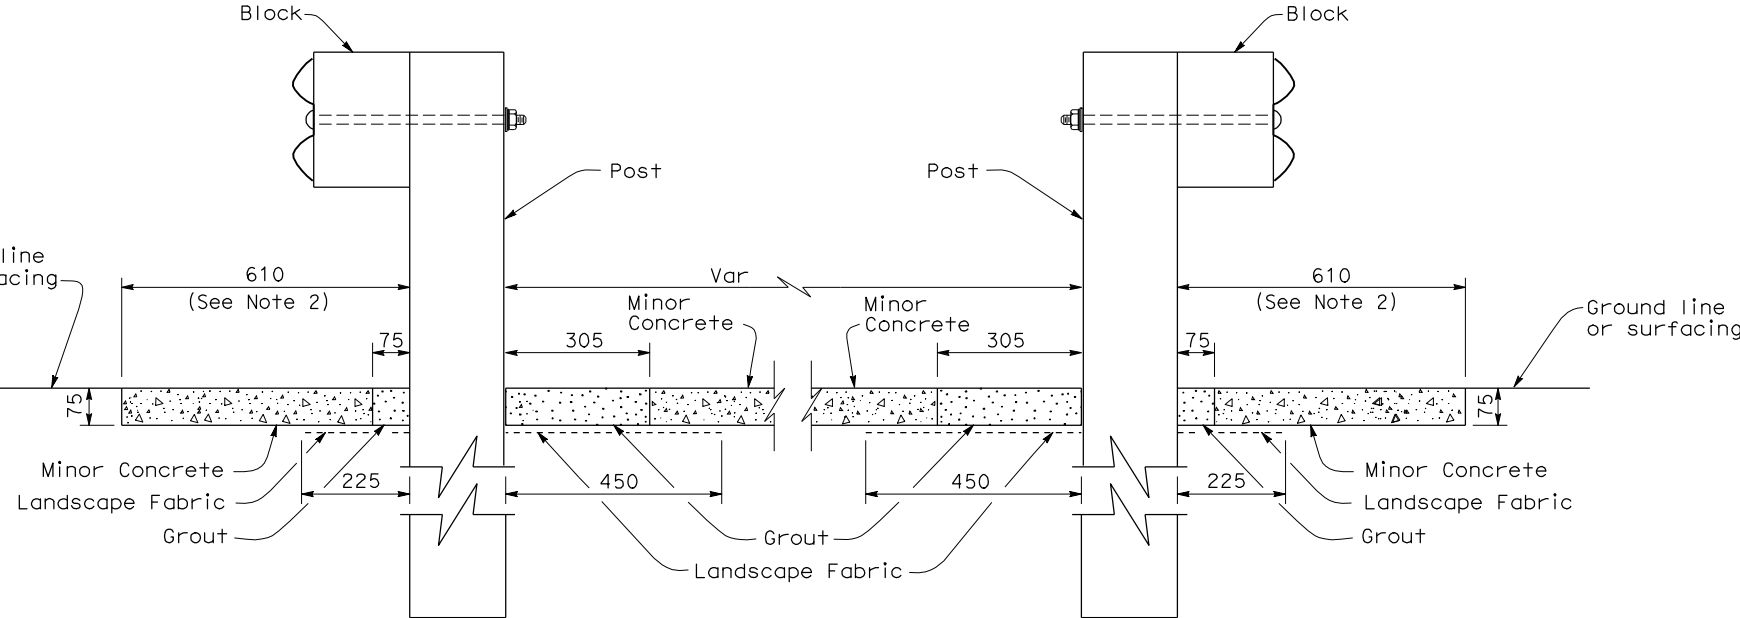

SECTION B-B

STATE OF CALIFORNIA  
DEPARTMENT OF TRANSPORTATION

**METAL BEAM GUARD RAILING  
TYPICAL VEGETATION CONTROL  
AT FIXED OBJECT**

NO SCALE

ALL DIMENSIONS ARE IN  
MILLIMETERS UNLESS OTHERWISE SHOWN

NSP A77C10 DATED OCTOBER 20, 2006 SUPPLEMENTS THE STANDARD  
PLANS BOOK DATED JULY 2004.

**NEW STANDARD PLAN NSP A77C10**

2004 NEW STANDARD PLAN NSP A77C10